



1. ROOF LOOKING SOUTHWEST




2. ROOF LOOKING NORTHWEST



3. EXISTING SKYLIGHT & MECHANICAL EQUIPMENT

NOTE:
RETAIN EXISTING SCUFFERS
& DOWNSPOUTS; PROVIDE FLASHING

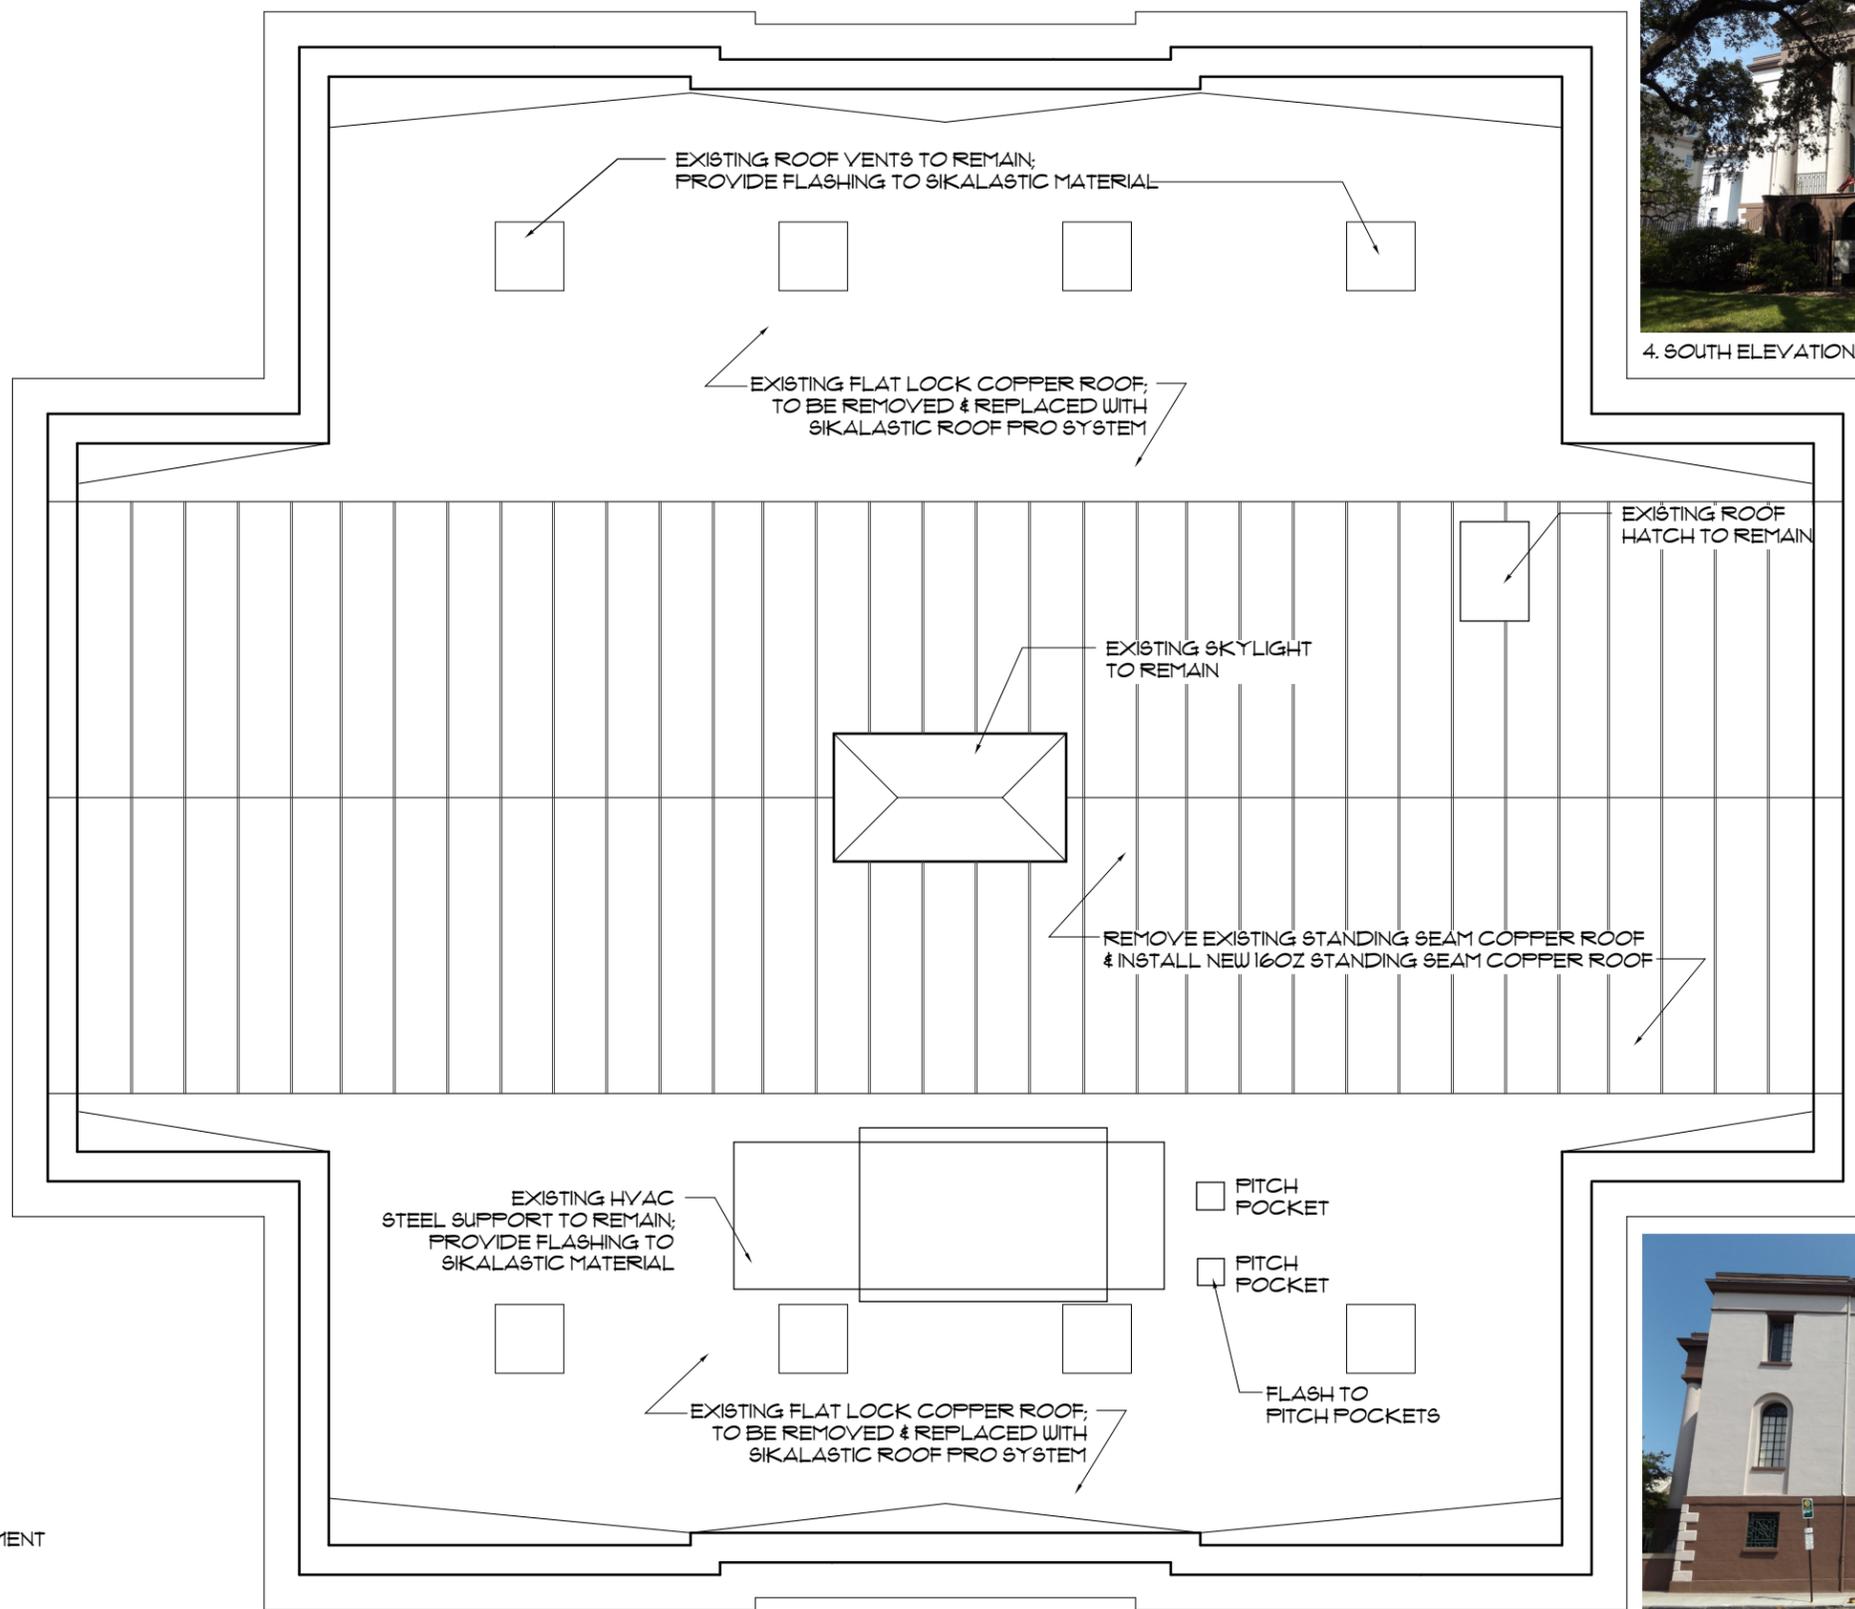

4. SOUTH ELEVATION



5. WEST ELEVATION

1 ROOF REPLACEMENT PLAN
A104 SCALE: 1/4" = 1'-0"



Glenn Keyes
Architects

12 Vanderhorst Street
Charleston, SC 29403
(843) 725-4100
fax: (843) 725-4140

MODIFICATIONS TO
The Fireproof Building
100 Meeting Street
CHARLESTON, SC
29401

ROOF
REPLACEMENT
PLAN


PROJECT NUMBER
1121

DRAWING DATE
03/16/25

SHEET NUMBER
A104

MEETING STREET

CHALMERS STREET

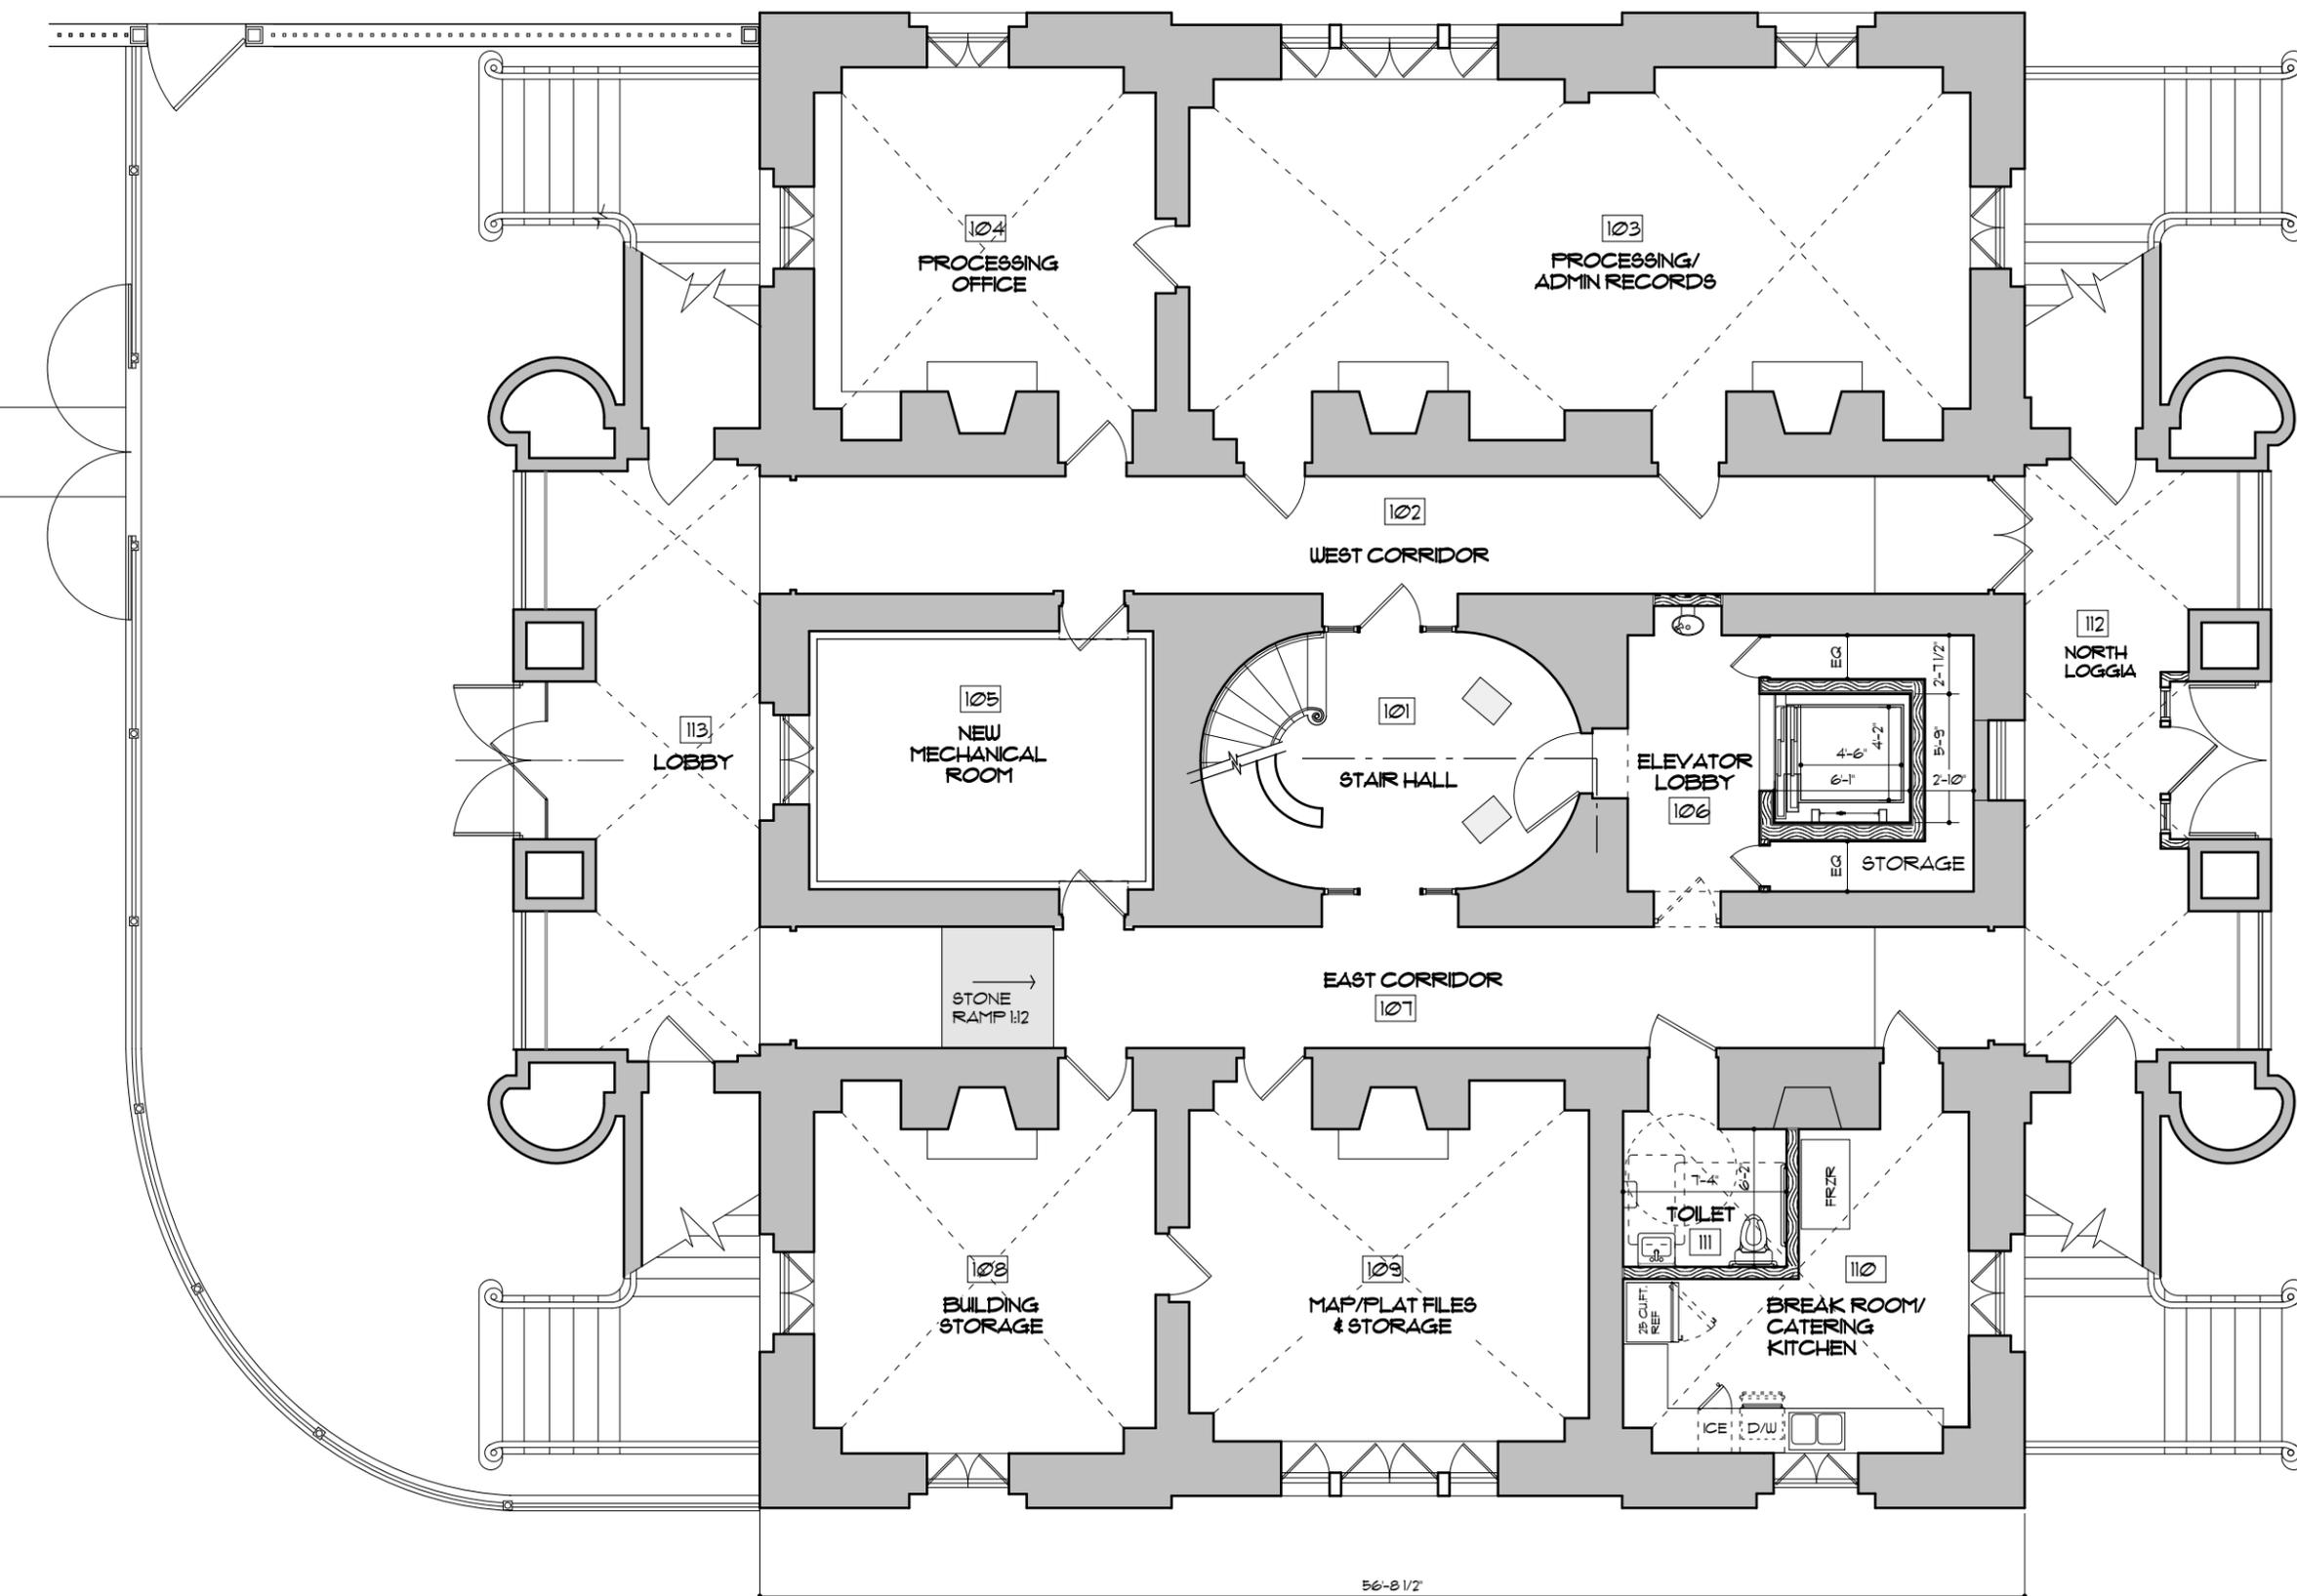

1 FIRST FLOOR PLAN
 A101 SCALE: 1/4" = 1'-0"

56'-8 1/2"



Glenn Keyes Architects

12 Vanderhorst Street
 Charleston, SC 29403
 (843) 722-4100
 fax: (843) 722-4140

MODIFICATIONS TO
The Fireproof Building
100 Meeting Street
 CHARLESTON, SC
 29401


FIRST FLOOR PLAN

PROJECT NUMBER 1121

DRAWING DATE 03/16/25

SHEET NUMBER

A101

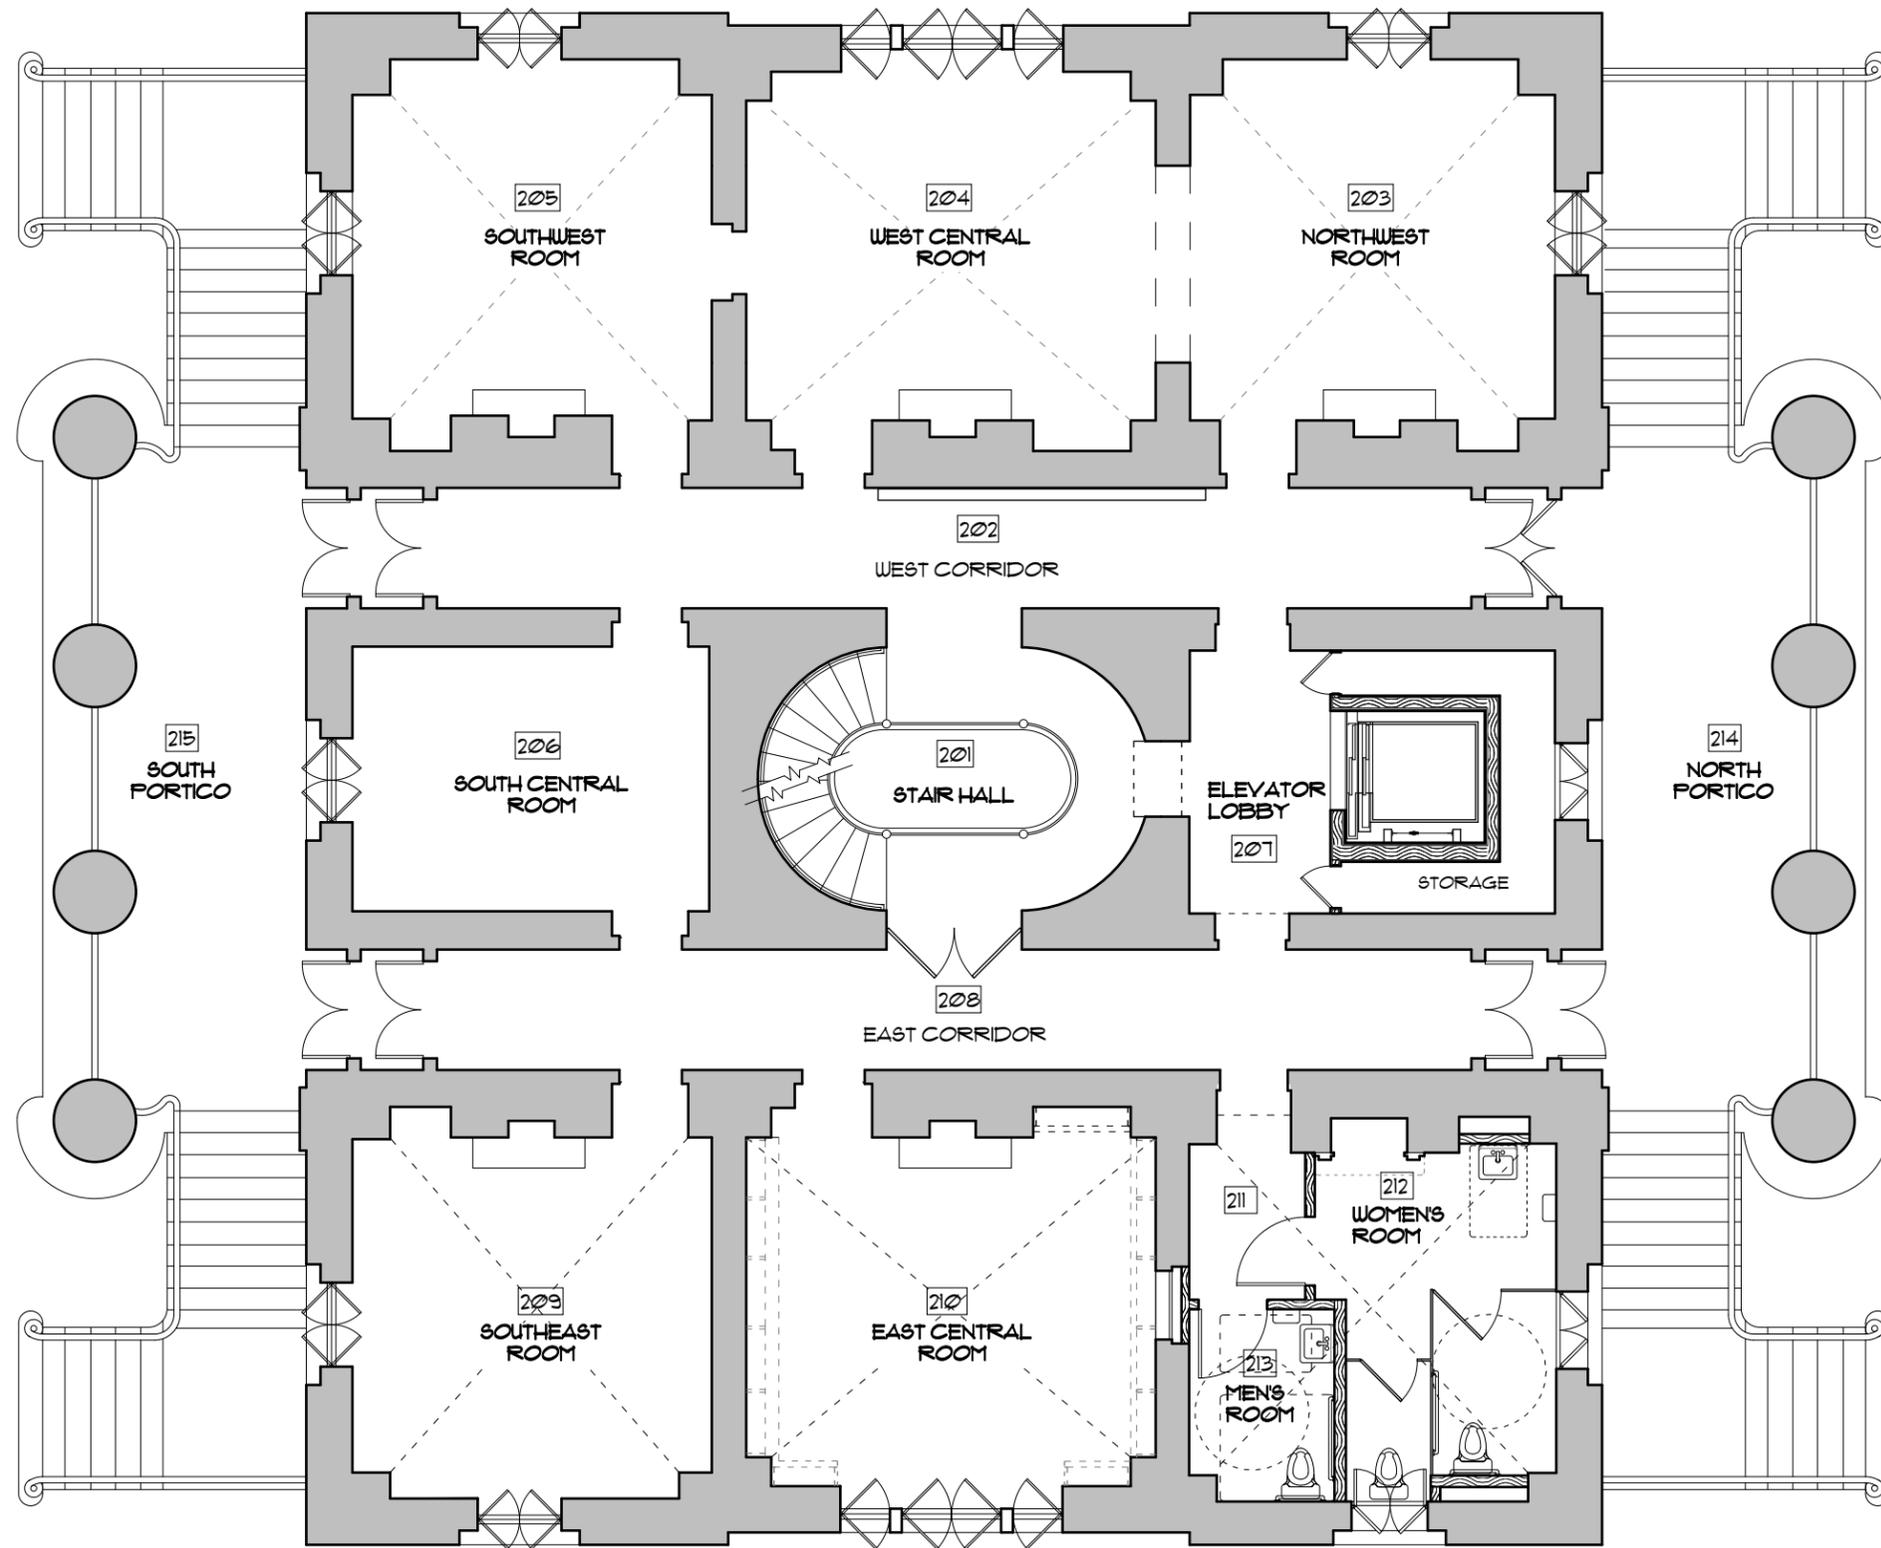

1 SECOND FLOOR PLAN
 A102 SCALE: 1/4" = 1'-0"




Glenn Keyes
 Architects
 12 Vanderhorst Street
 Charleston, SC 29403
 (843) 722-4100
 fax: (843) 722-4140

MODIFICATIONS TO
The Fireproof Building
100 Meeting Street
 CHARLESTON, SC
 29401

SECOND FLOOR PLAN

PROJECT NUMBER
 1121
 DRAWING DATE
 03/16/25
 SHEET NUMBER
 A102

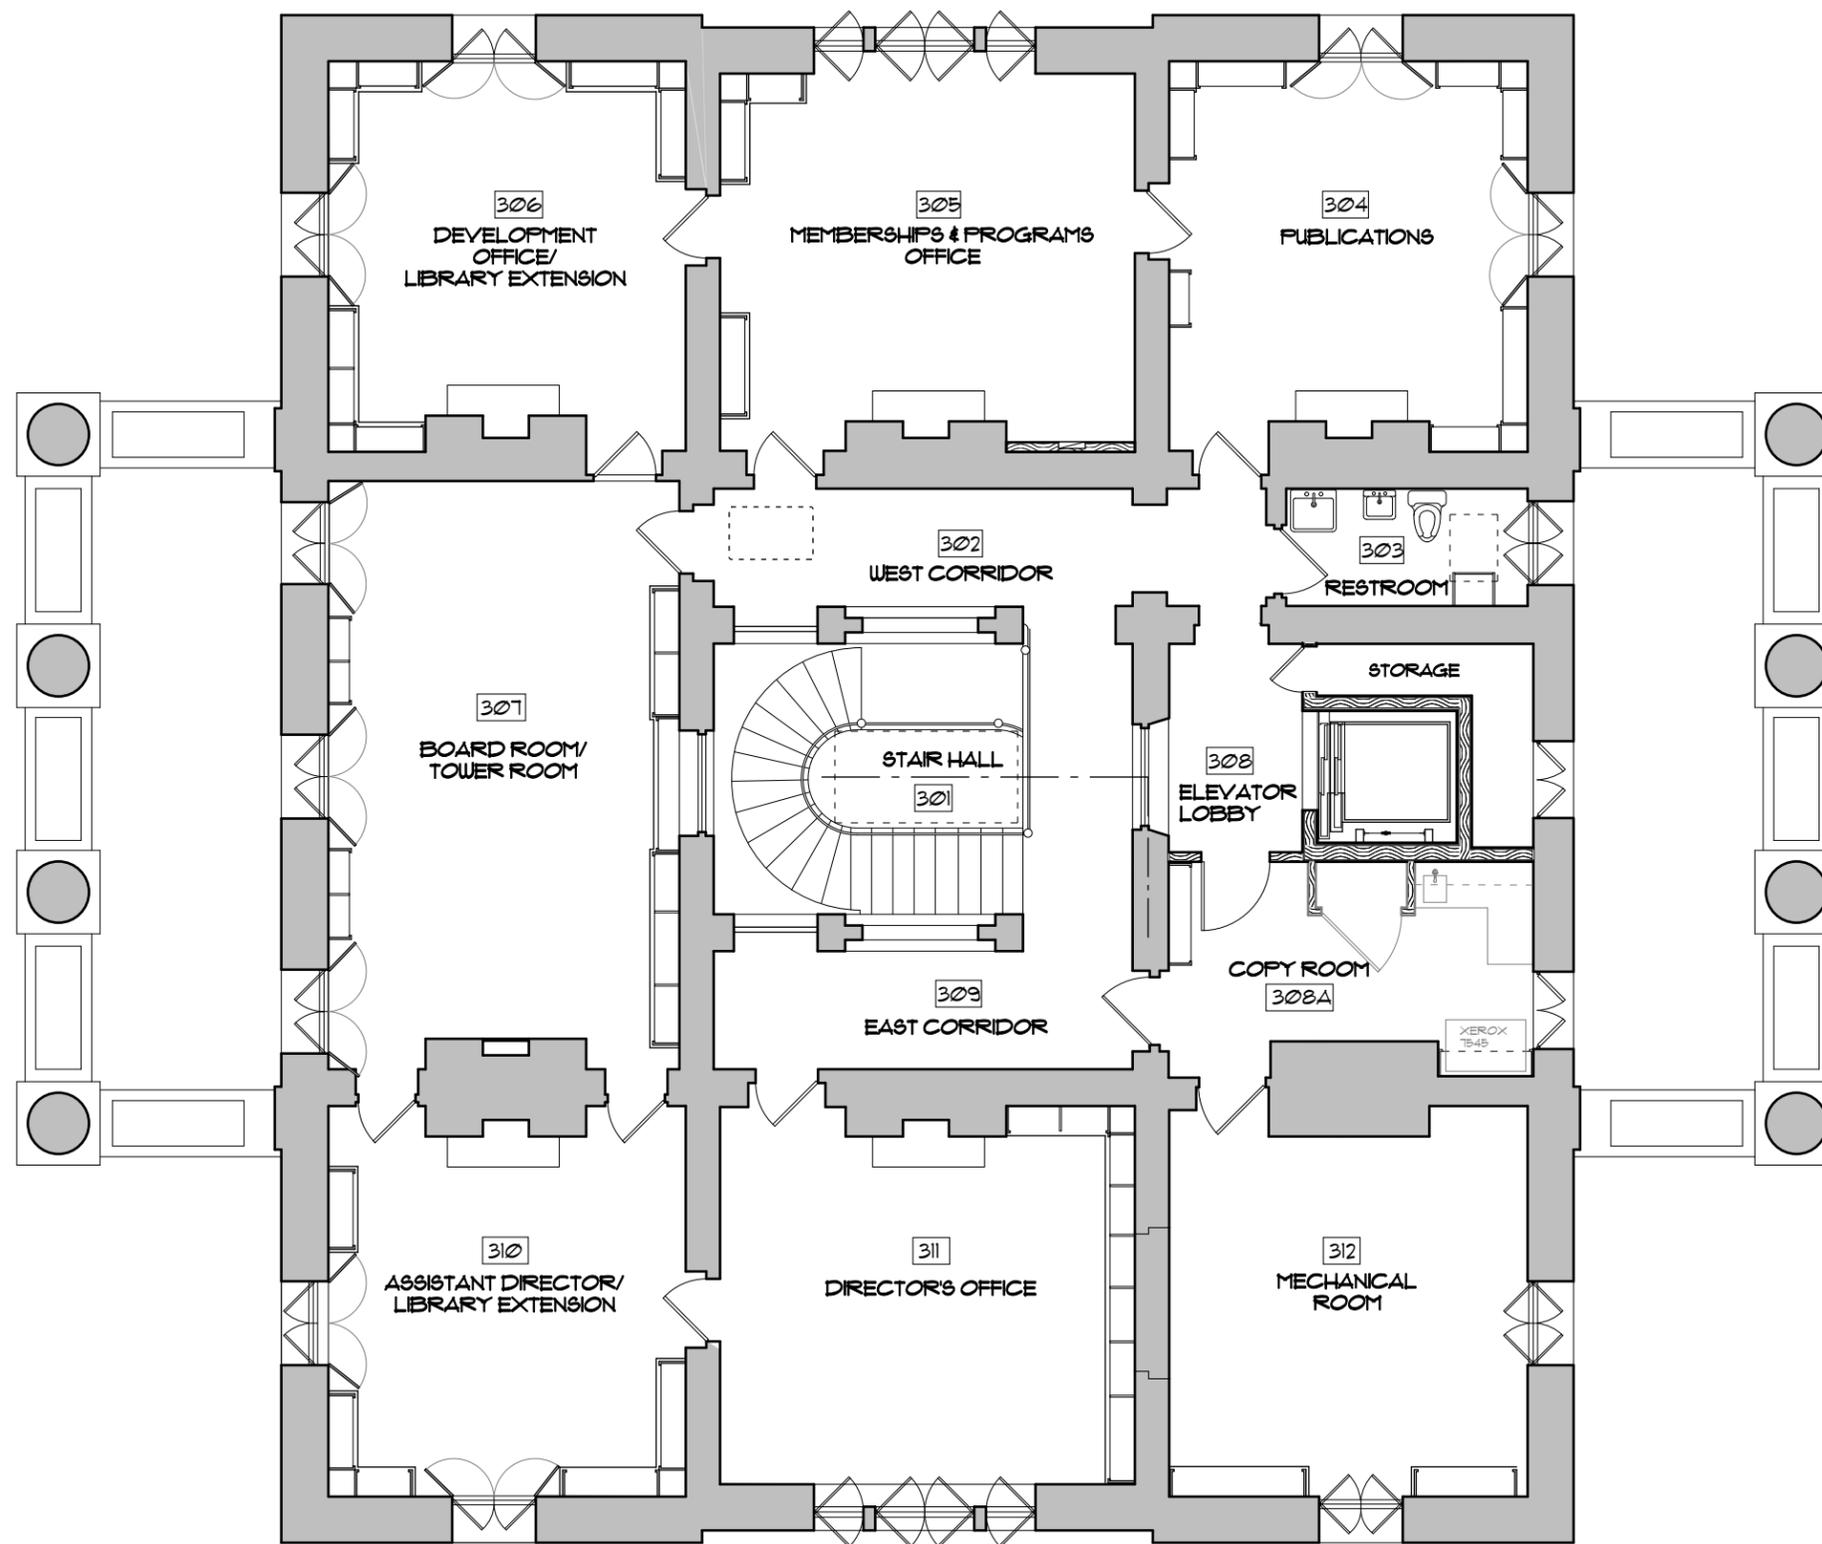

1 THIRD FLOOR PLAN
 A103 SCALE: 1/4" = 1'-0"



Glenn Keyes
 Architects
 12 Vanderhorst Street
 Charleston, SC 29403
 (843) 722-4100
 fax: (843) 722-4140

MODIFICATIONS TO
The Fireproof Building
100 Meeting Street
 CHARLESTON, SC
 29401

THIRD
 FLOOR PLAN

PROJECT NUMBER
 1121
 DRAWING DATE
 03/16/25
 SHEET NUMBER
 A103



1 SOUTH ELEVATION
 A201 SCALE: 1/4" = 1'-0"


BASE DRAWING BY HISTORIC AMERICAN BUILDING SURVEY

Glenn Keyes Architects
 12 Vanderhorst Street
 Charleston, SC 29403
 (843) 722-4100
 fax: (843) 722-4140

MODIFICATIONS TO
The Fireproof Building
 100 Meeting Street
 CHARLESTON, SC
 29401

SOUTH
 ELEVATION

PROJECT NUMBER
 1121
 DRAWING DATE
 03/16/25
 SHEET NUMBER
 A201

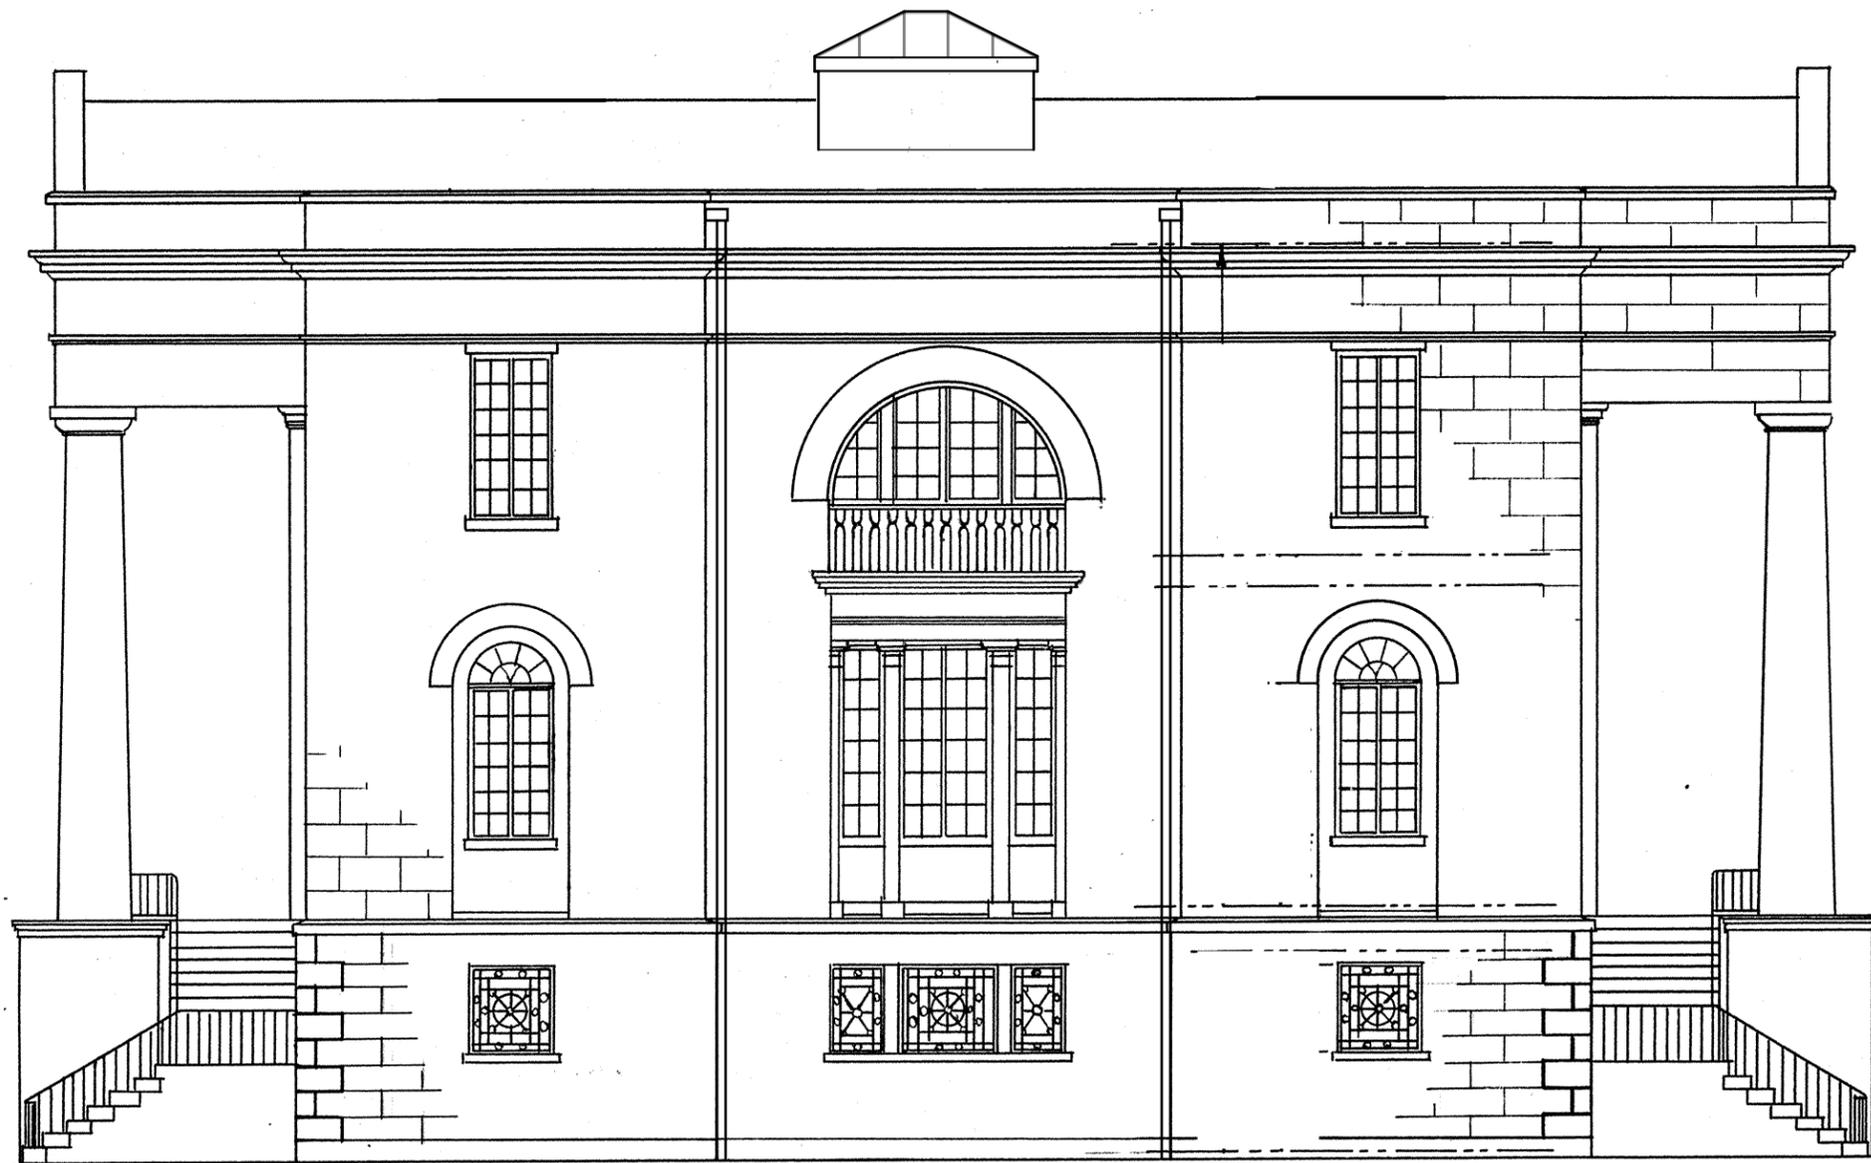


1 WEST ELEVATION
A202 SCALE: 1/4" = 1'-0"

1 SOUTH ELEVATION
A201 SCALE: 1/4" = 1'-0"

BASE DRAWING BY HISTORIC AMERICAN BUILDING SURVEY

Glenn Keyes
Architects

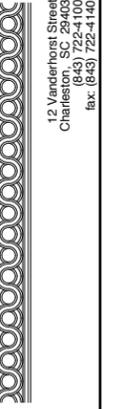

12 Vanderhorst Street
Charleston, SC 29403
(843) 722-4100
fax: (843) 722-4140


MODIFICATIONS TO
The Fireproof Building
100 Meeting Street
CHARLESTON, SC
29401

WEST
ELEVATION

PROJECT NUMBER
1121

DRAWING DATE
03/16/25

SHEET NUMBER
A202

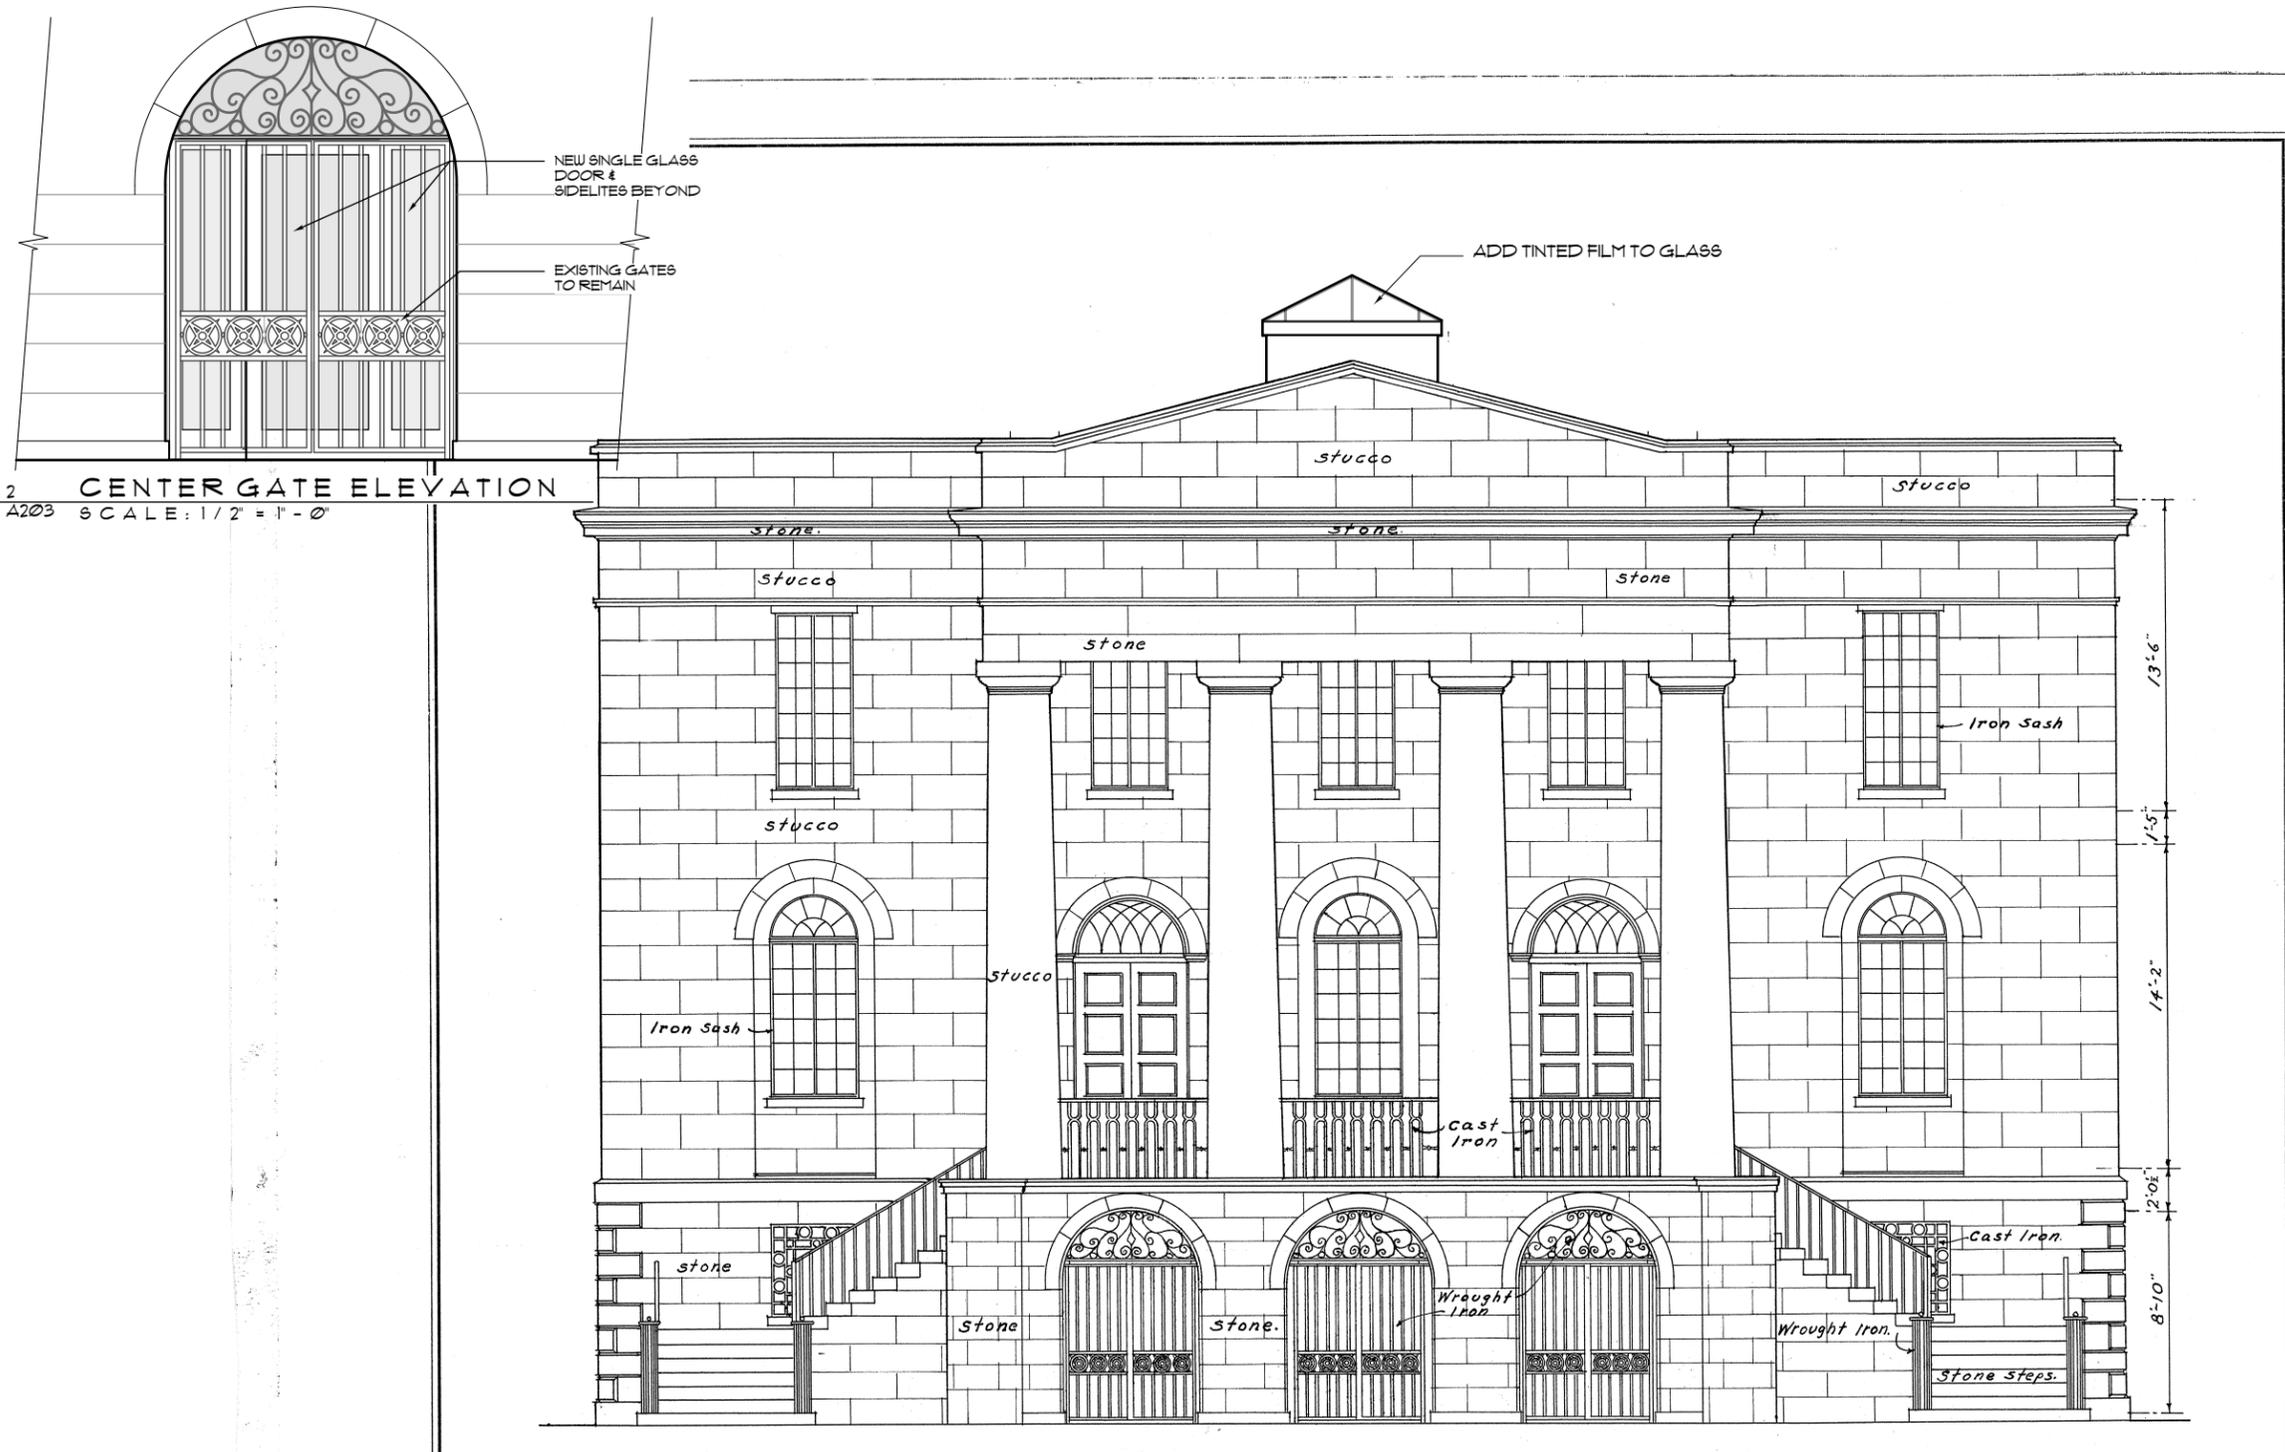

2 CENTER GATE ELEVATION
A203 SCALE: 1/2" = 1'-0"

1 NORTH ELEVATION
A203 SCALE: 1/4" = 1'-0"


Glenn Keyes Architects
12 Vanderhorst Street
Charleston, SC 29403
(843) 722-4100
fax: (843) 722-4140

MODIFICATIONS TO
The Fireproof Building
100 Meeting Street
CHARLESTON, SC
29401

NORTH
ELEVATION

PROJECT NUMBER
1121
DRAWING DATE
03/16/25
SHEET NUMBER

A203

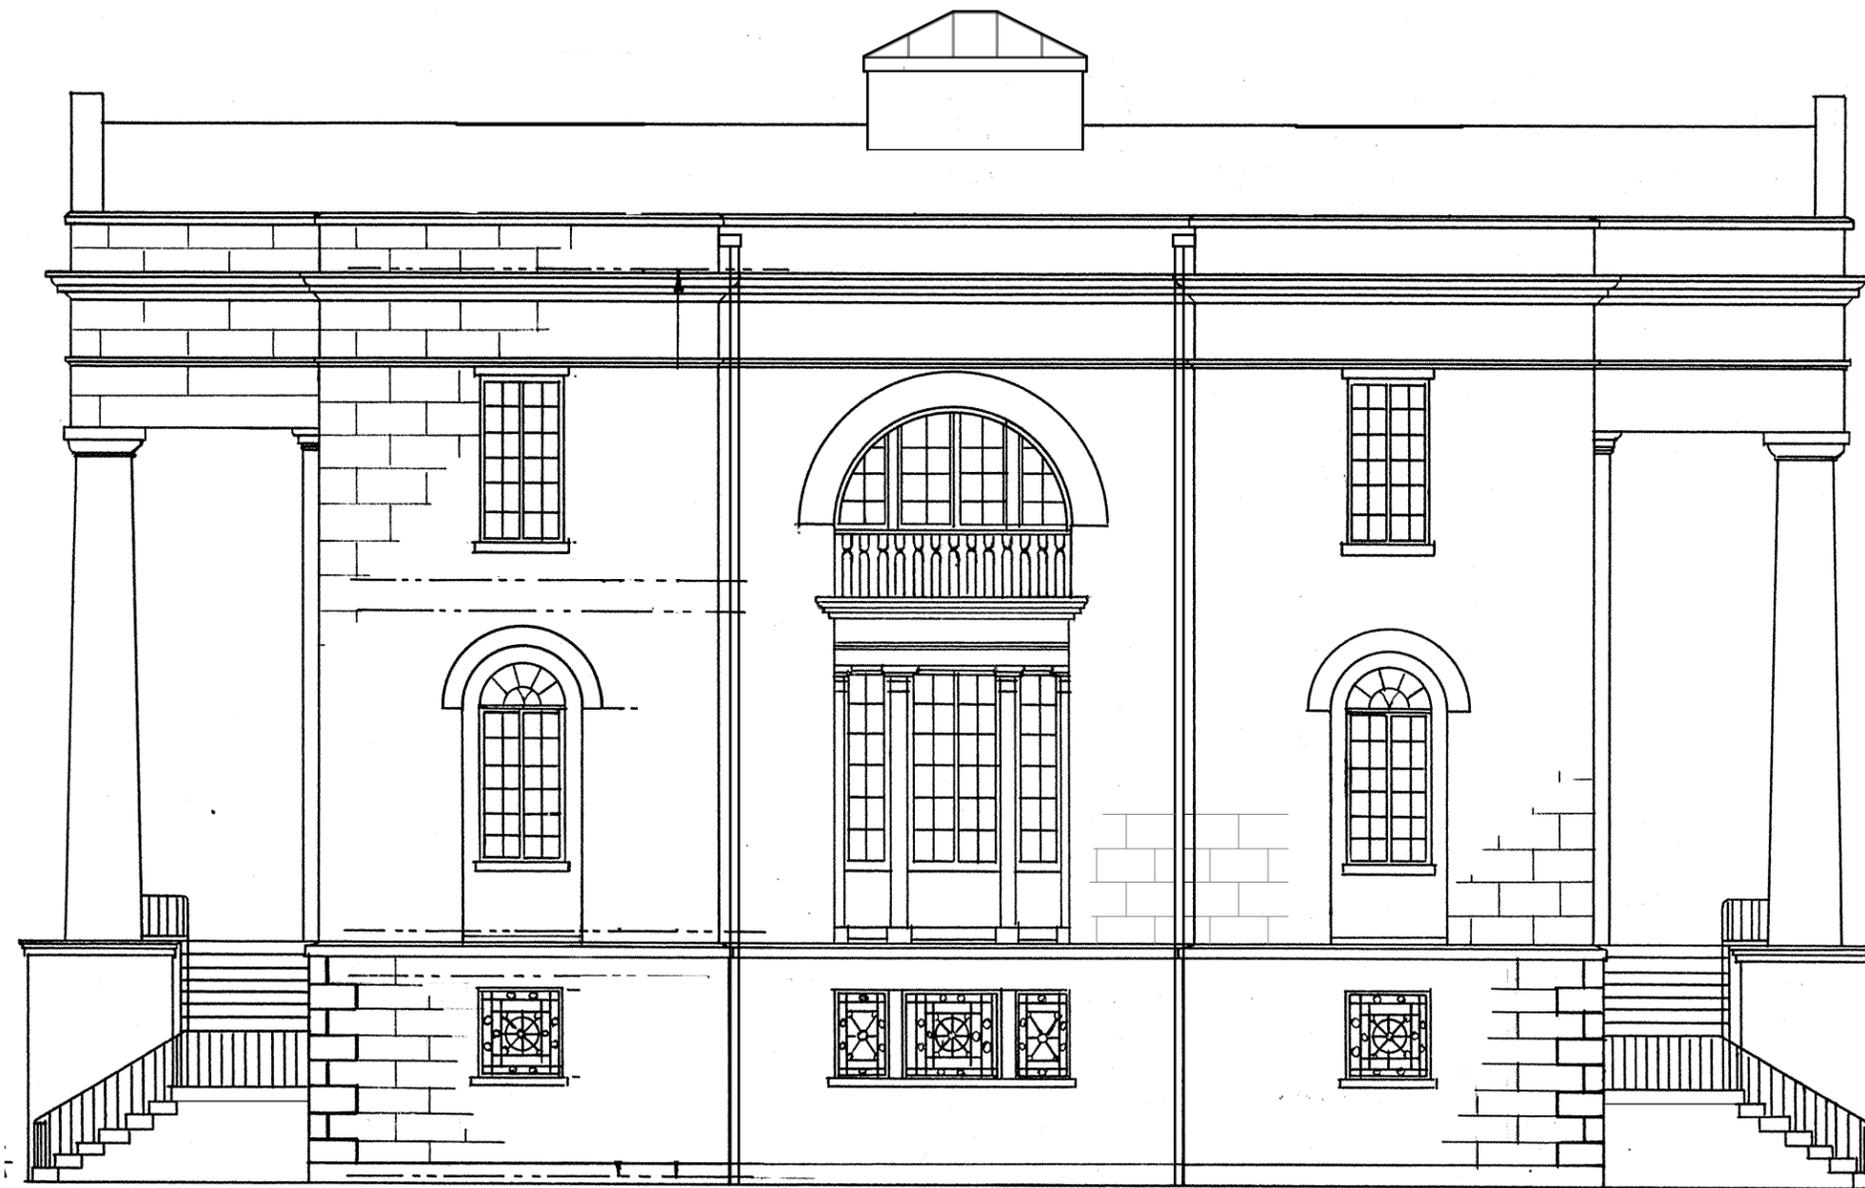

1 EAST ELEVATION
 A204 SCALE: 1/4" = 1'-0"

BASE DRAWING BY HISTORIC AMERICAN BUILDING SURVEY

Glenn Keyes
 Architects
 12 Vanderhorst Street
 Charleston, SC 29403
 (843) 722-4100
 fax: (843) 722-4140

MODIFICATIONS TO
The Fireproof Building
 100 Meeting Street
 CHARLESTON, SC
 29401

EAST
 ELEVATION

PROJECT NUMBER
 1121

DRAWING DATE
 03/16/25

SHEET NUMBER
 A204